


Будынік №2

LABORATORIUM

BUYNEK

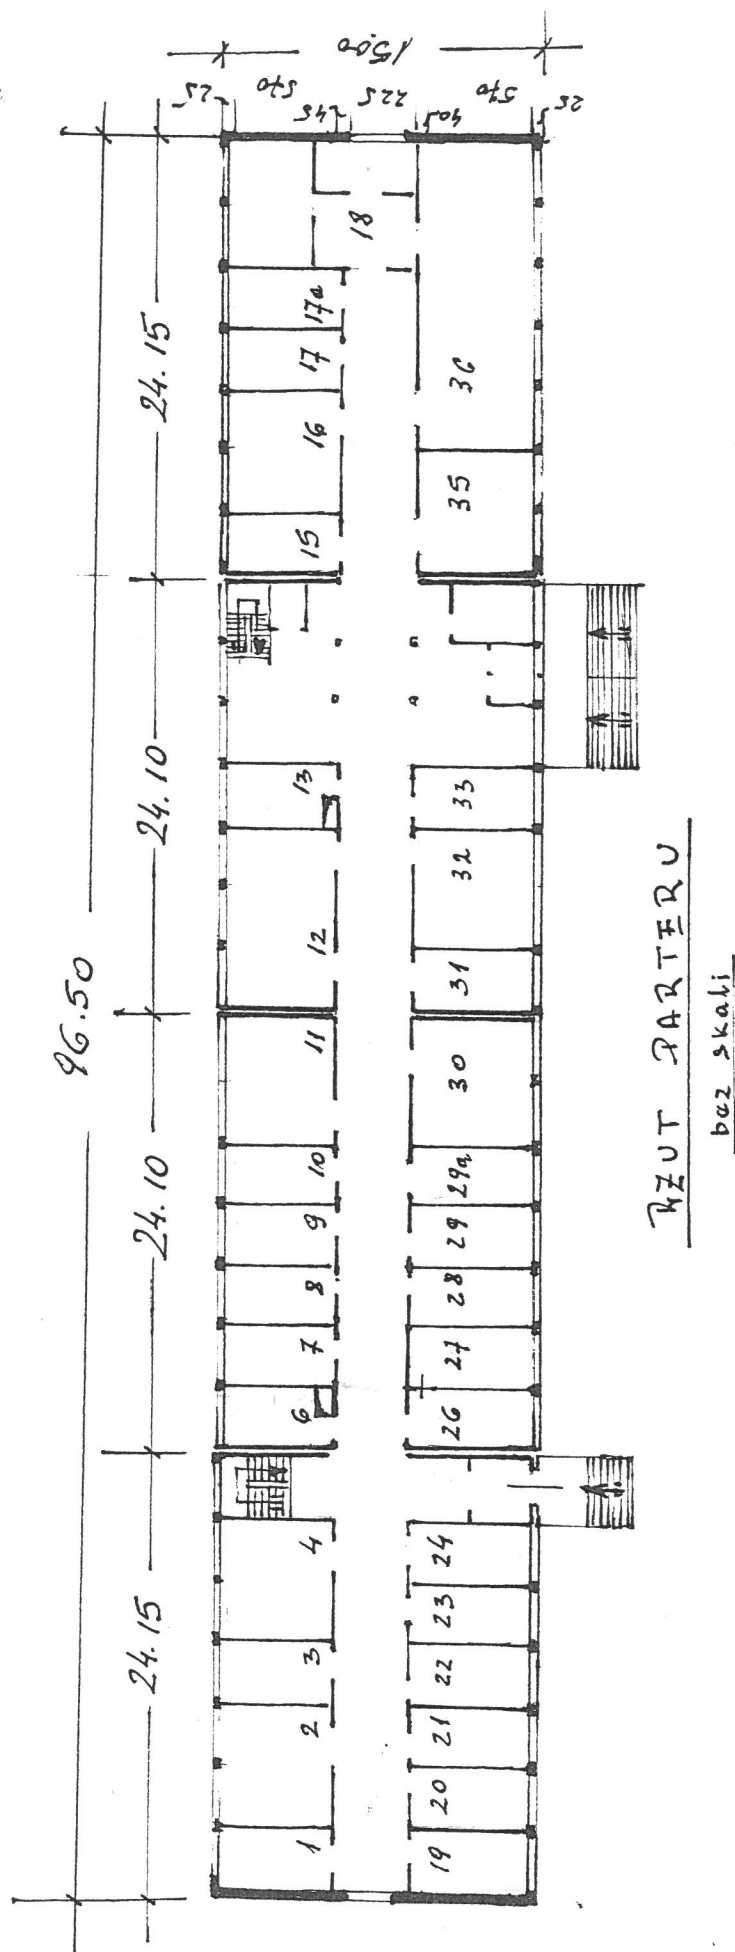

REUT PARTER

bez skali

Rys. № 10

May - 99.